



PROPOSED LAY OUT PLAN OF

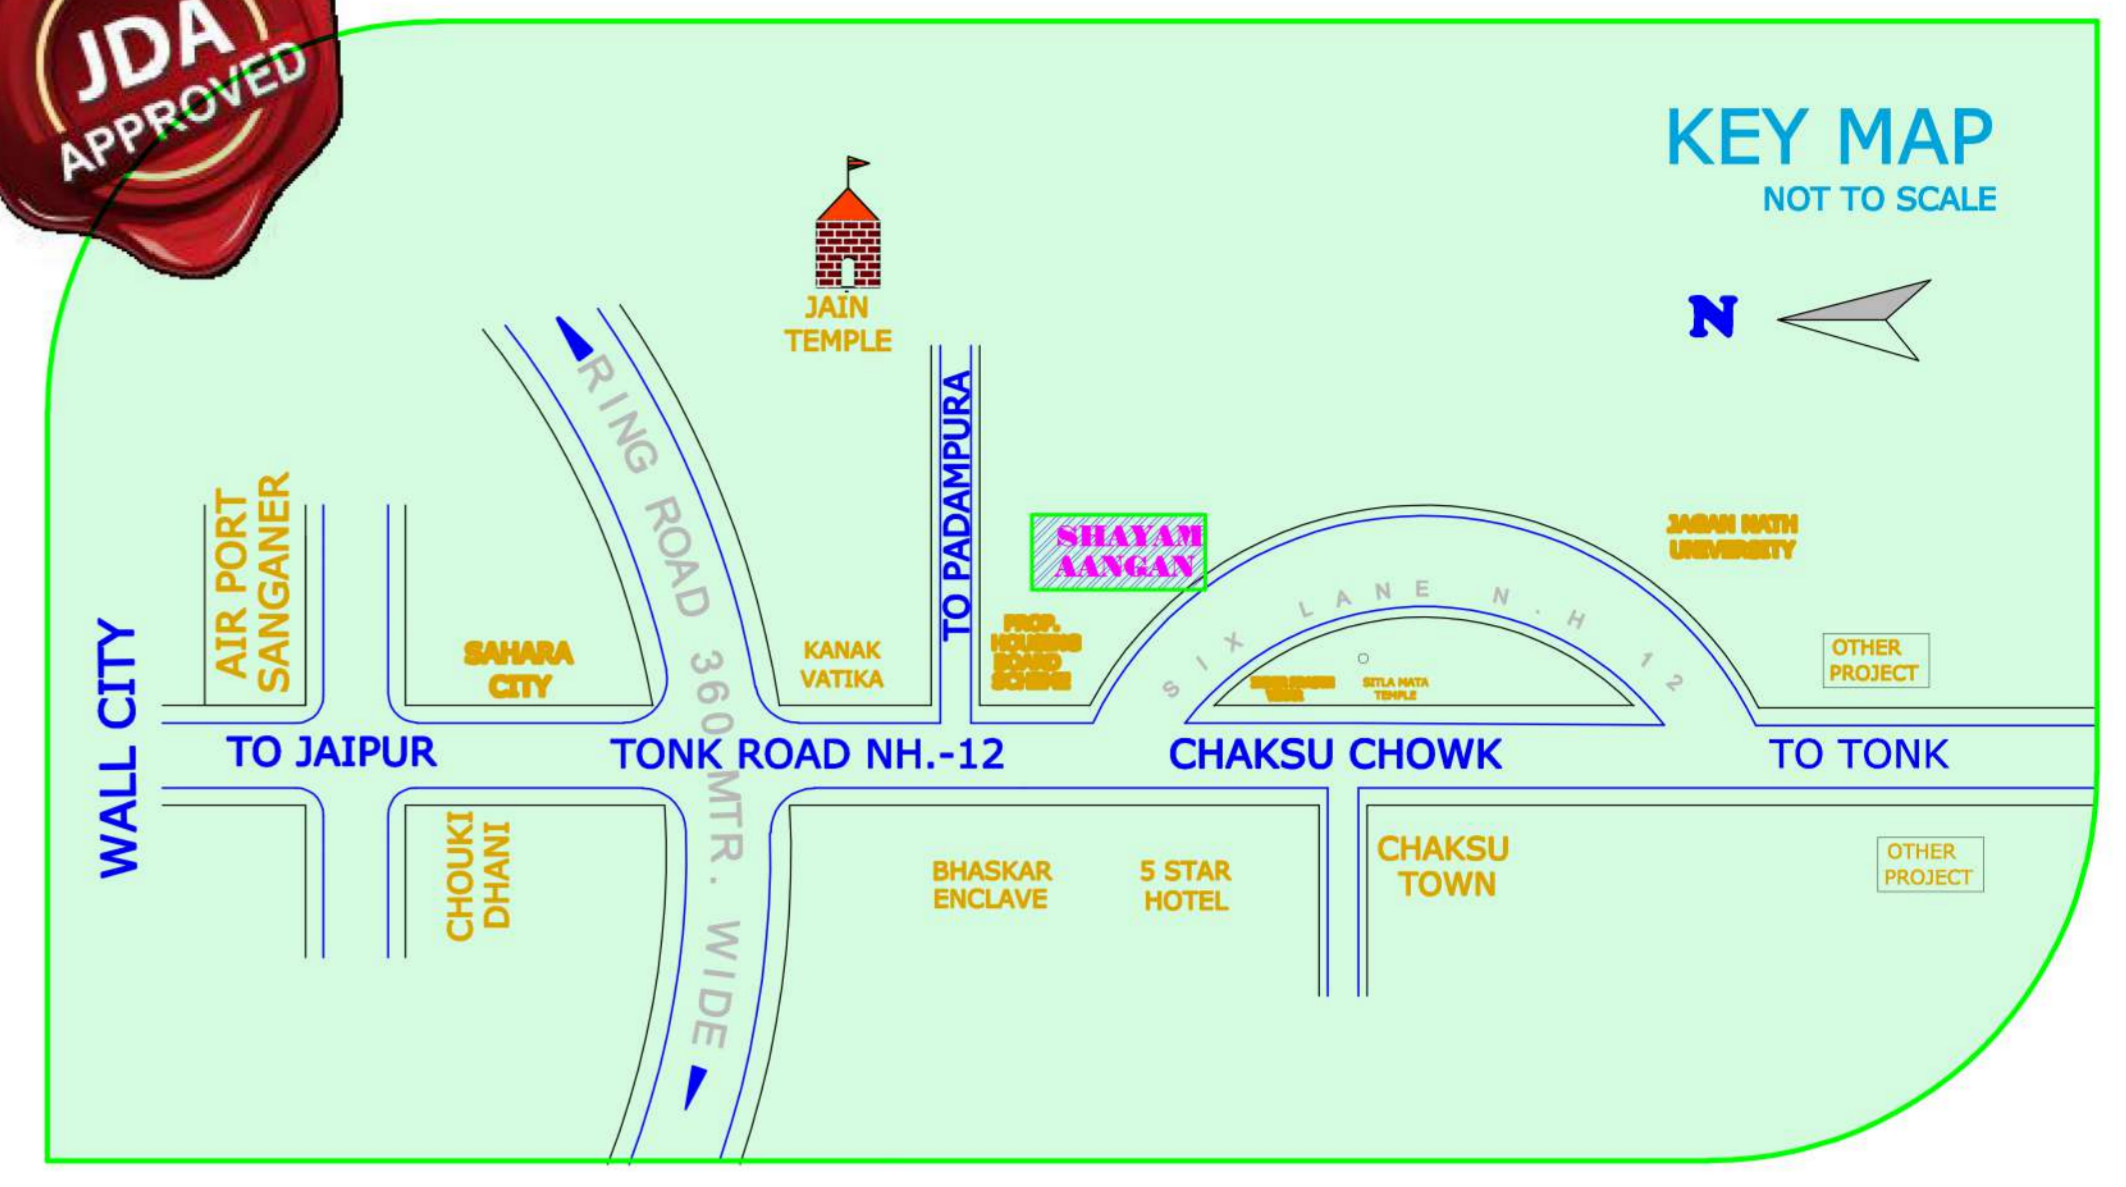

E:\Cadd Design\Planning\LALA RAM,SHREE GOVIND REAL\2017\SHREE GOVIND GROUP.rvt

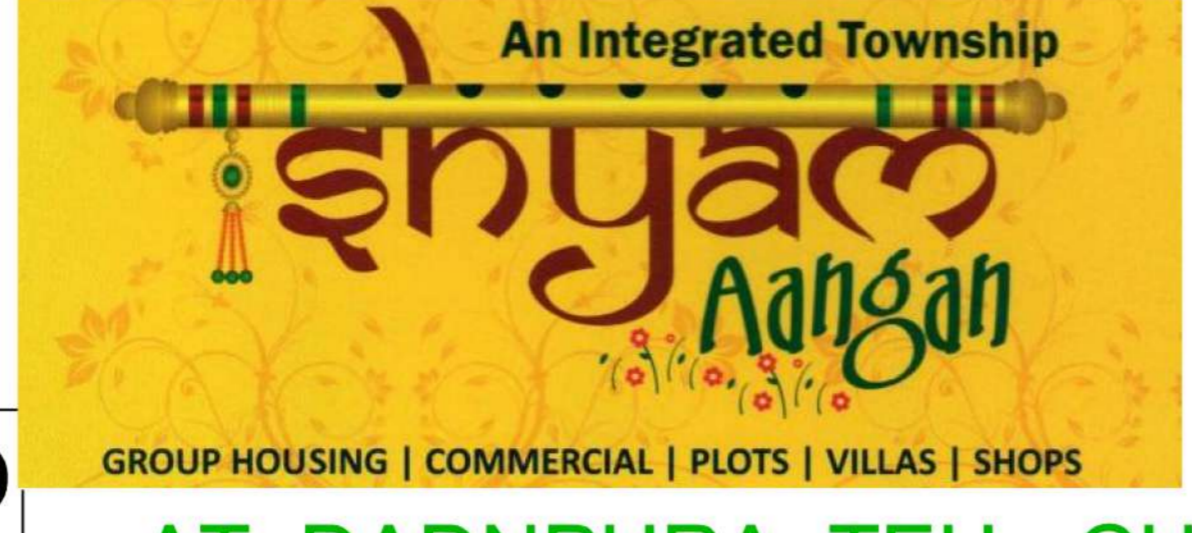

BLOCK - D

BLOCK - C

BLOCK - B

BLOCK - A



PLANTATION CORRIDOR 30.0 Mtr. WIDE

ENTRY GATE

PLANTATION CORRIDOR 30.0 Mtr. WIDE

TO TONK

TO JAIPUR

CHAKSU BYE PASS ROAD 4 LANE WIDE

PLANTATION CORRIDOR 30.0 Mtr. WIDE

PLANTATION CORRIDOR 30.0 Mtr. WIDE